




**WEST SOMERSET**

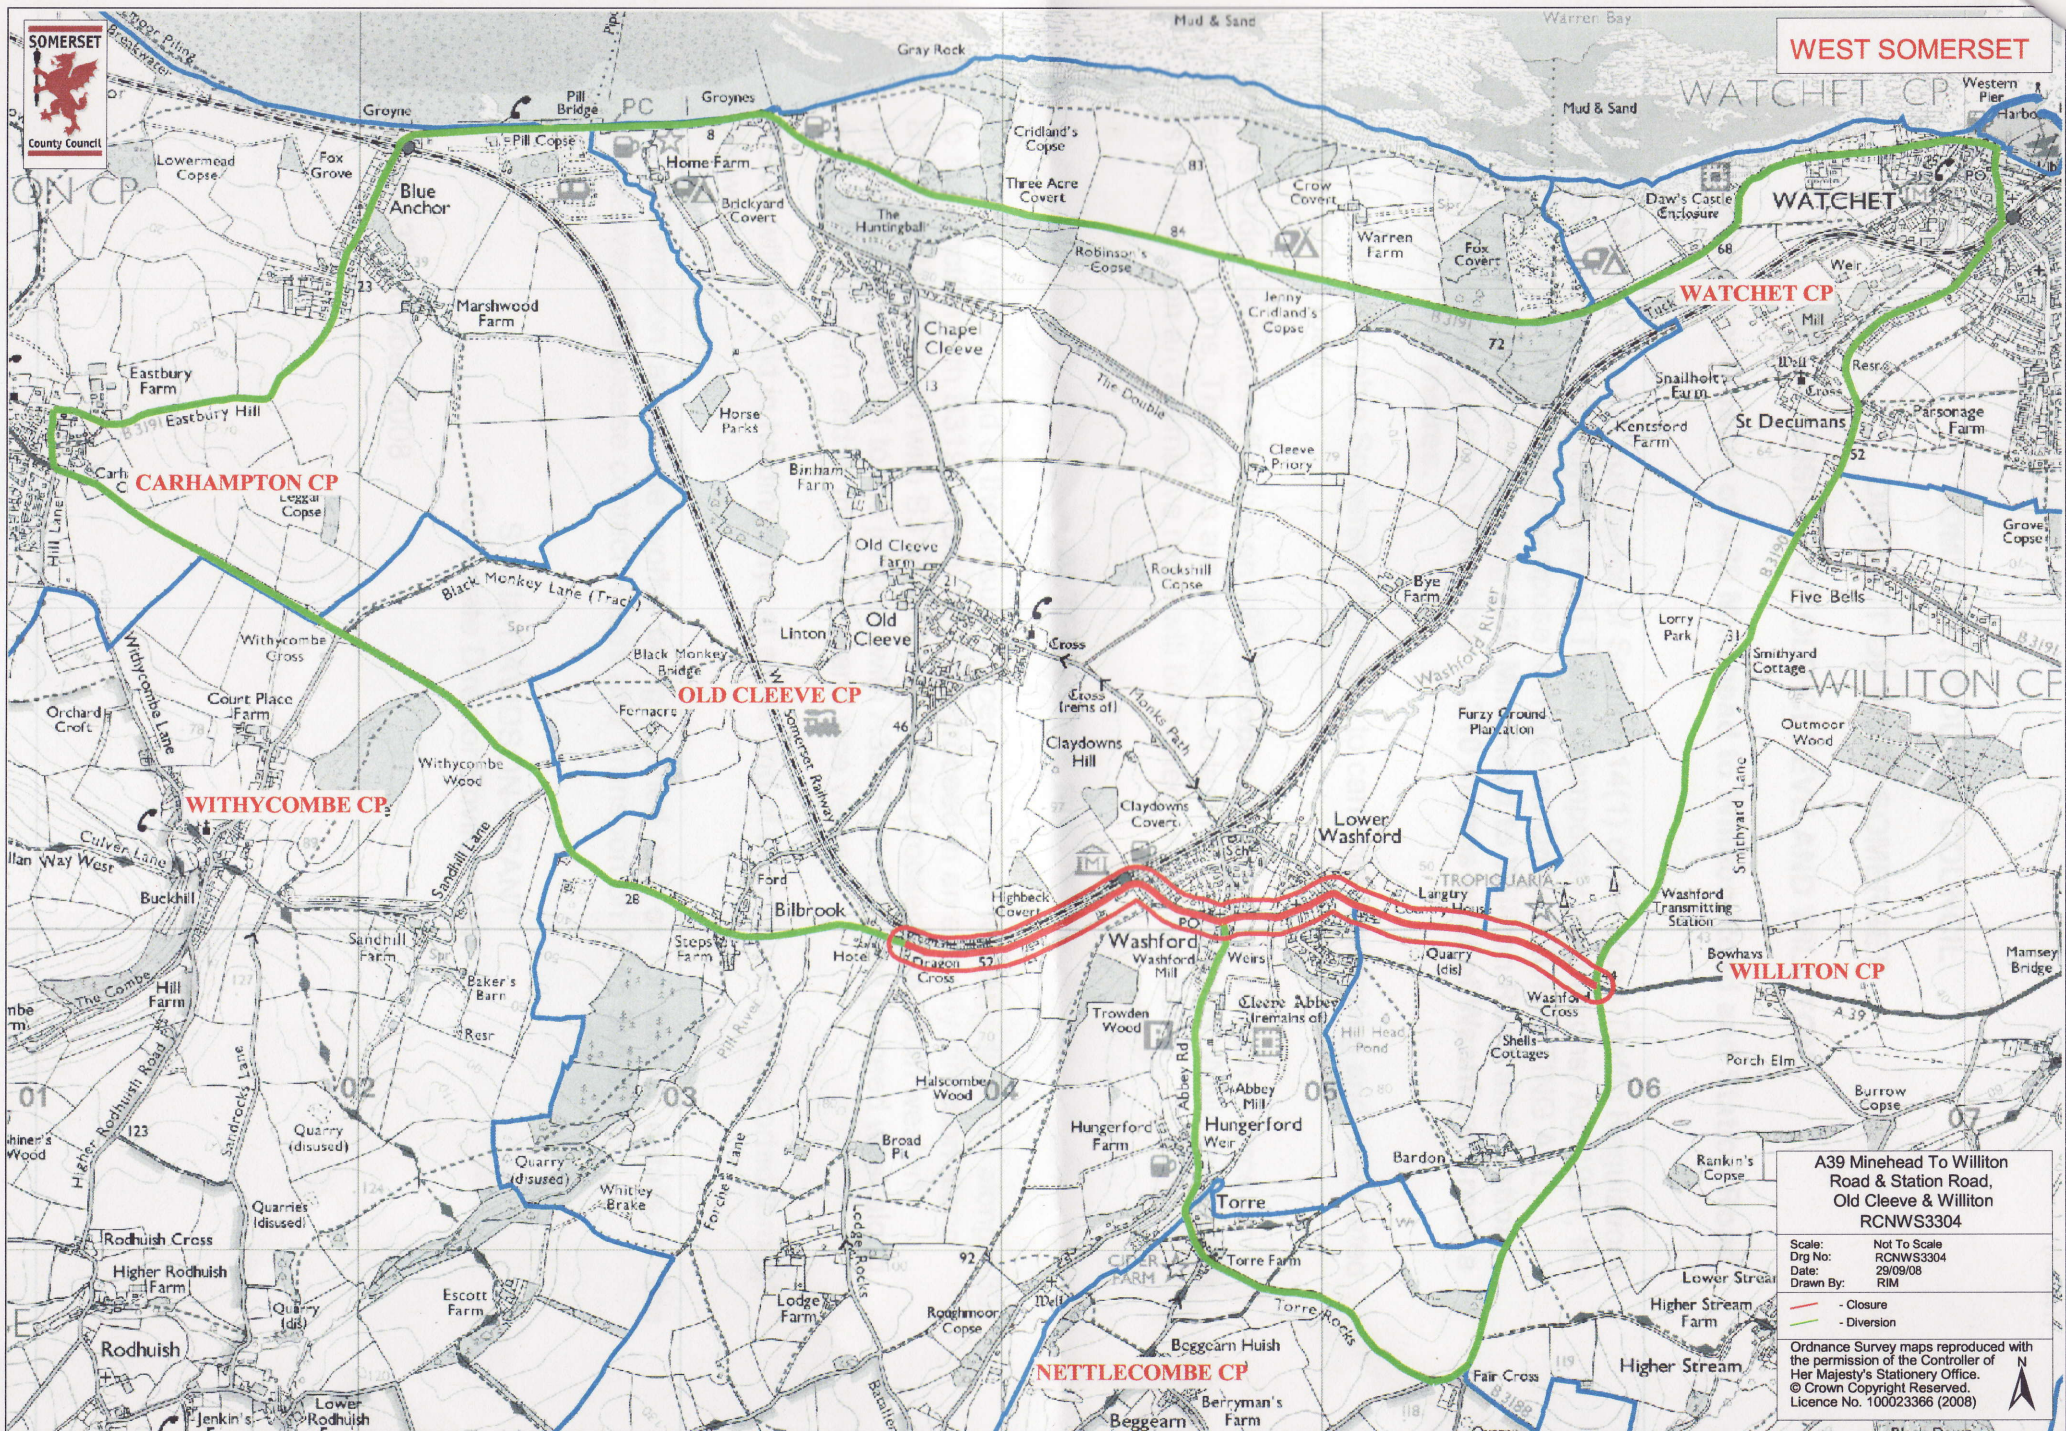

**A39 Minehead To Williton Road & Station Road, Old Cleeve & Williton RCNWS3304**

Scale: Not To Scale  
Drg No: RCNWS3304  
Date: 29/09/08  
Drawn By: RIM

- Closure  
- Diversion

Ordnance Survey maps reproduced with the permission of the Controller of Her Majesty's Stationery Office. © Crown Copyright Reserved. Licence No. 100023366 (2008)

